



DISCLAIMER:

The use of this standard is governed by the City of Wichita Falls Engineering Department. No warranty of any kind is made by the City of Wichita Falls for any purpose whatsoever. The City of Wichita Falls assumes no responsibility for the conversion of this standard to other formats for incorrect results or damages resulting from its use.

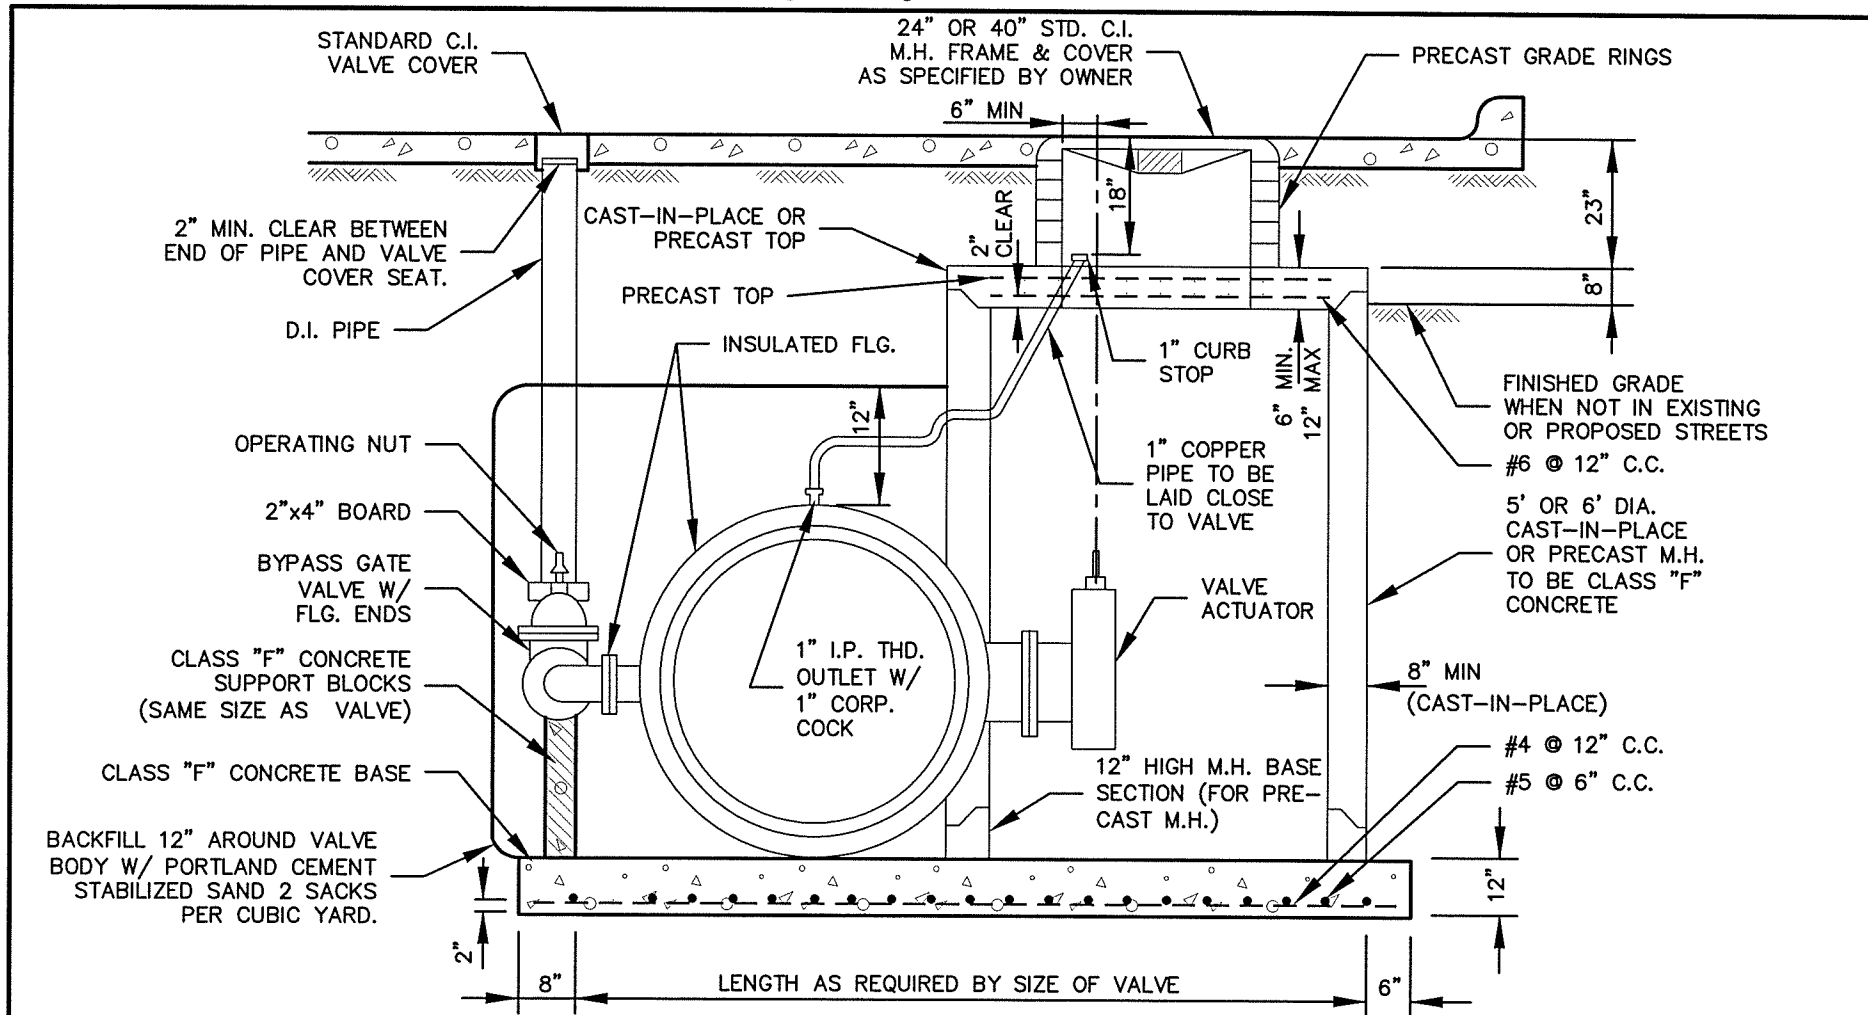

PROFILE

NOT TO SCALE

	DEC 03	4063B-00	CITY OF WICHITA FALLS, TX	
	DATE DRAWN	STANDARD DRAWING NO.	VAULT CONSTRUCTION BUTTERFLY VALVE $\geq 48"$	
VaultConst-Butter -48Profile.dwg ACAD DRAWING NAME			APPROVED	
	NO.	DATE	DESCRIPTION	BY
R		E	V	I
S		I	O	N
S		CITY ENGINEER		DEC 2003 DATE